


Beton RD20 205 x 60/130

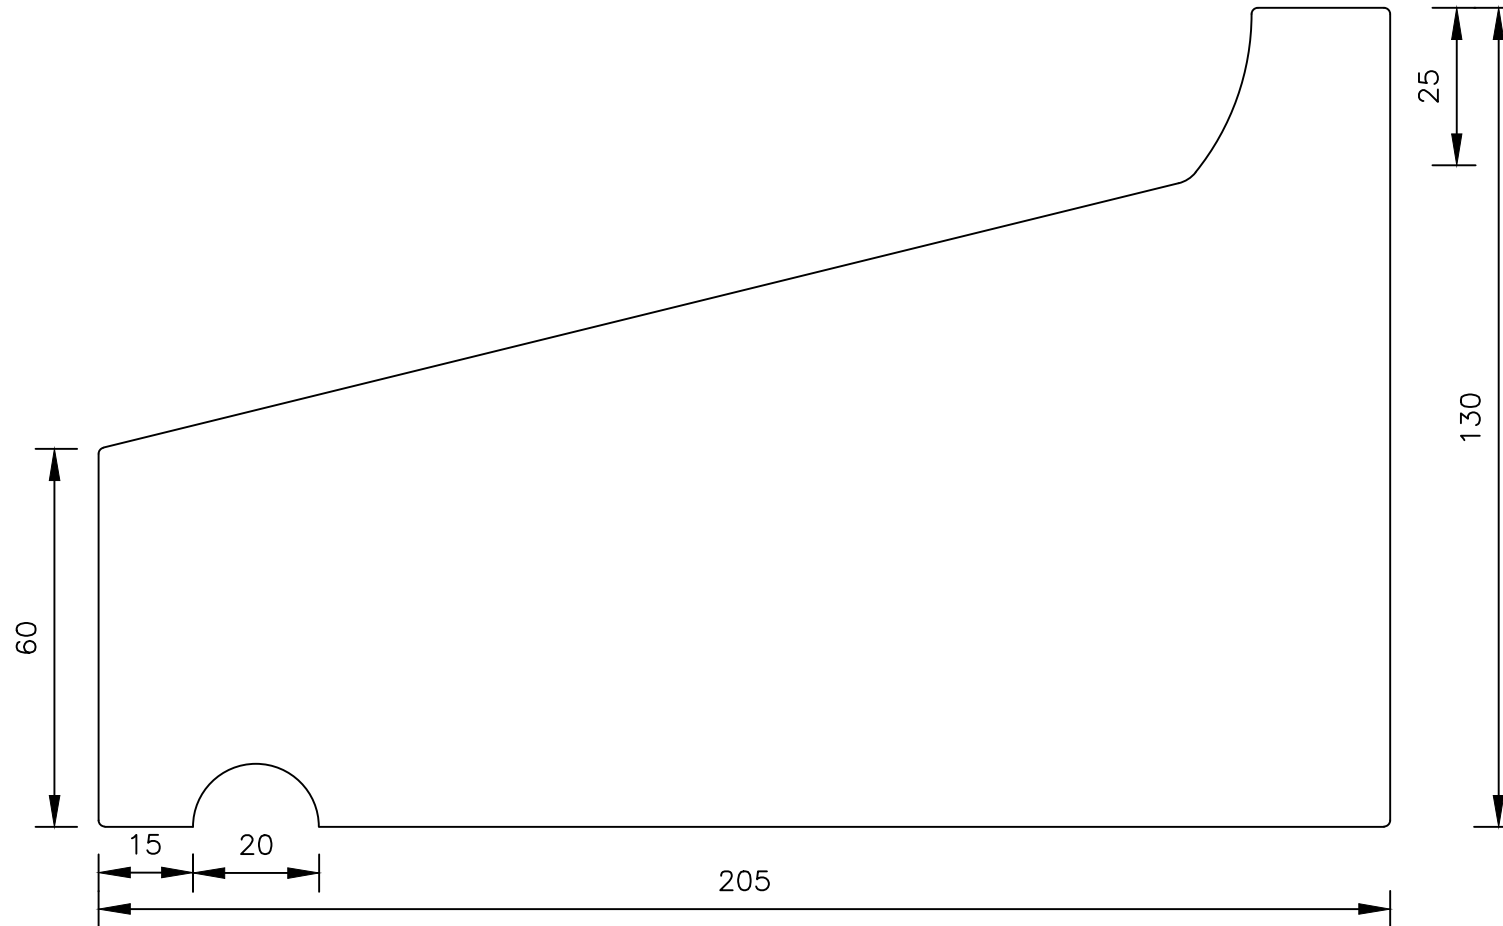

Raamdorpelementen B.V.

Raamdorpel.nl
Raambrug 9
5531 AG BLADEL
tel. 0497-36.07.91
www.raamdorpel.nl